



GROSS LETTABLE AREA - RETAIL (G.L.A.R.)

MEASUREMENTS ARE IN ACCORDANCE WITH THE PROPERTY COUNCIL OF AUSTRALIA METHOD OF MEASUREMENT

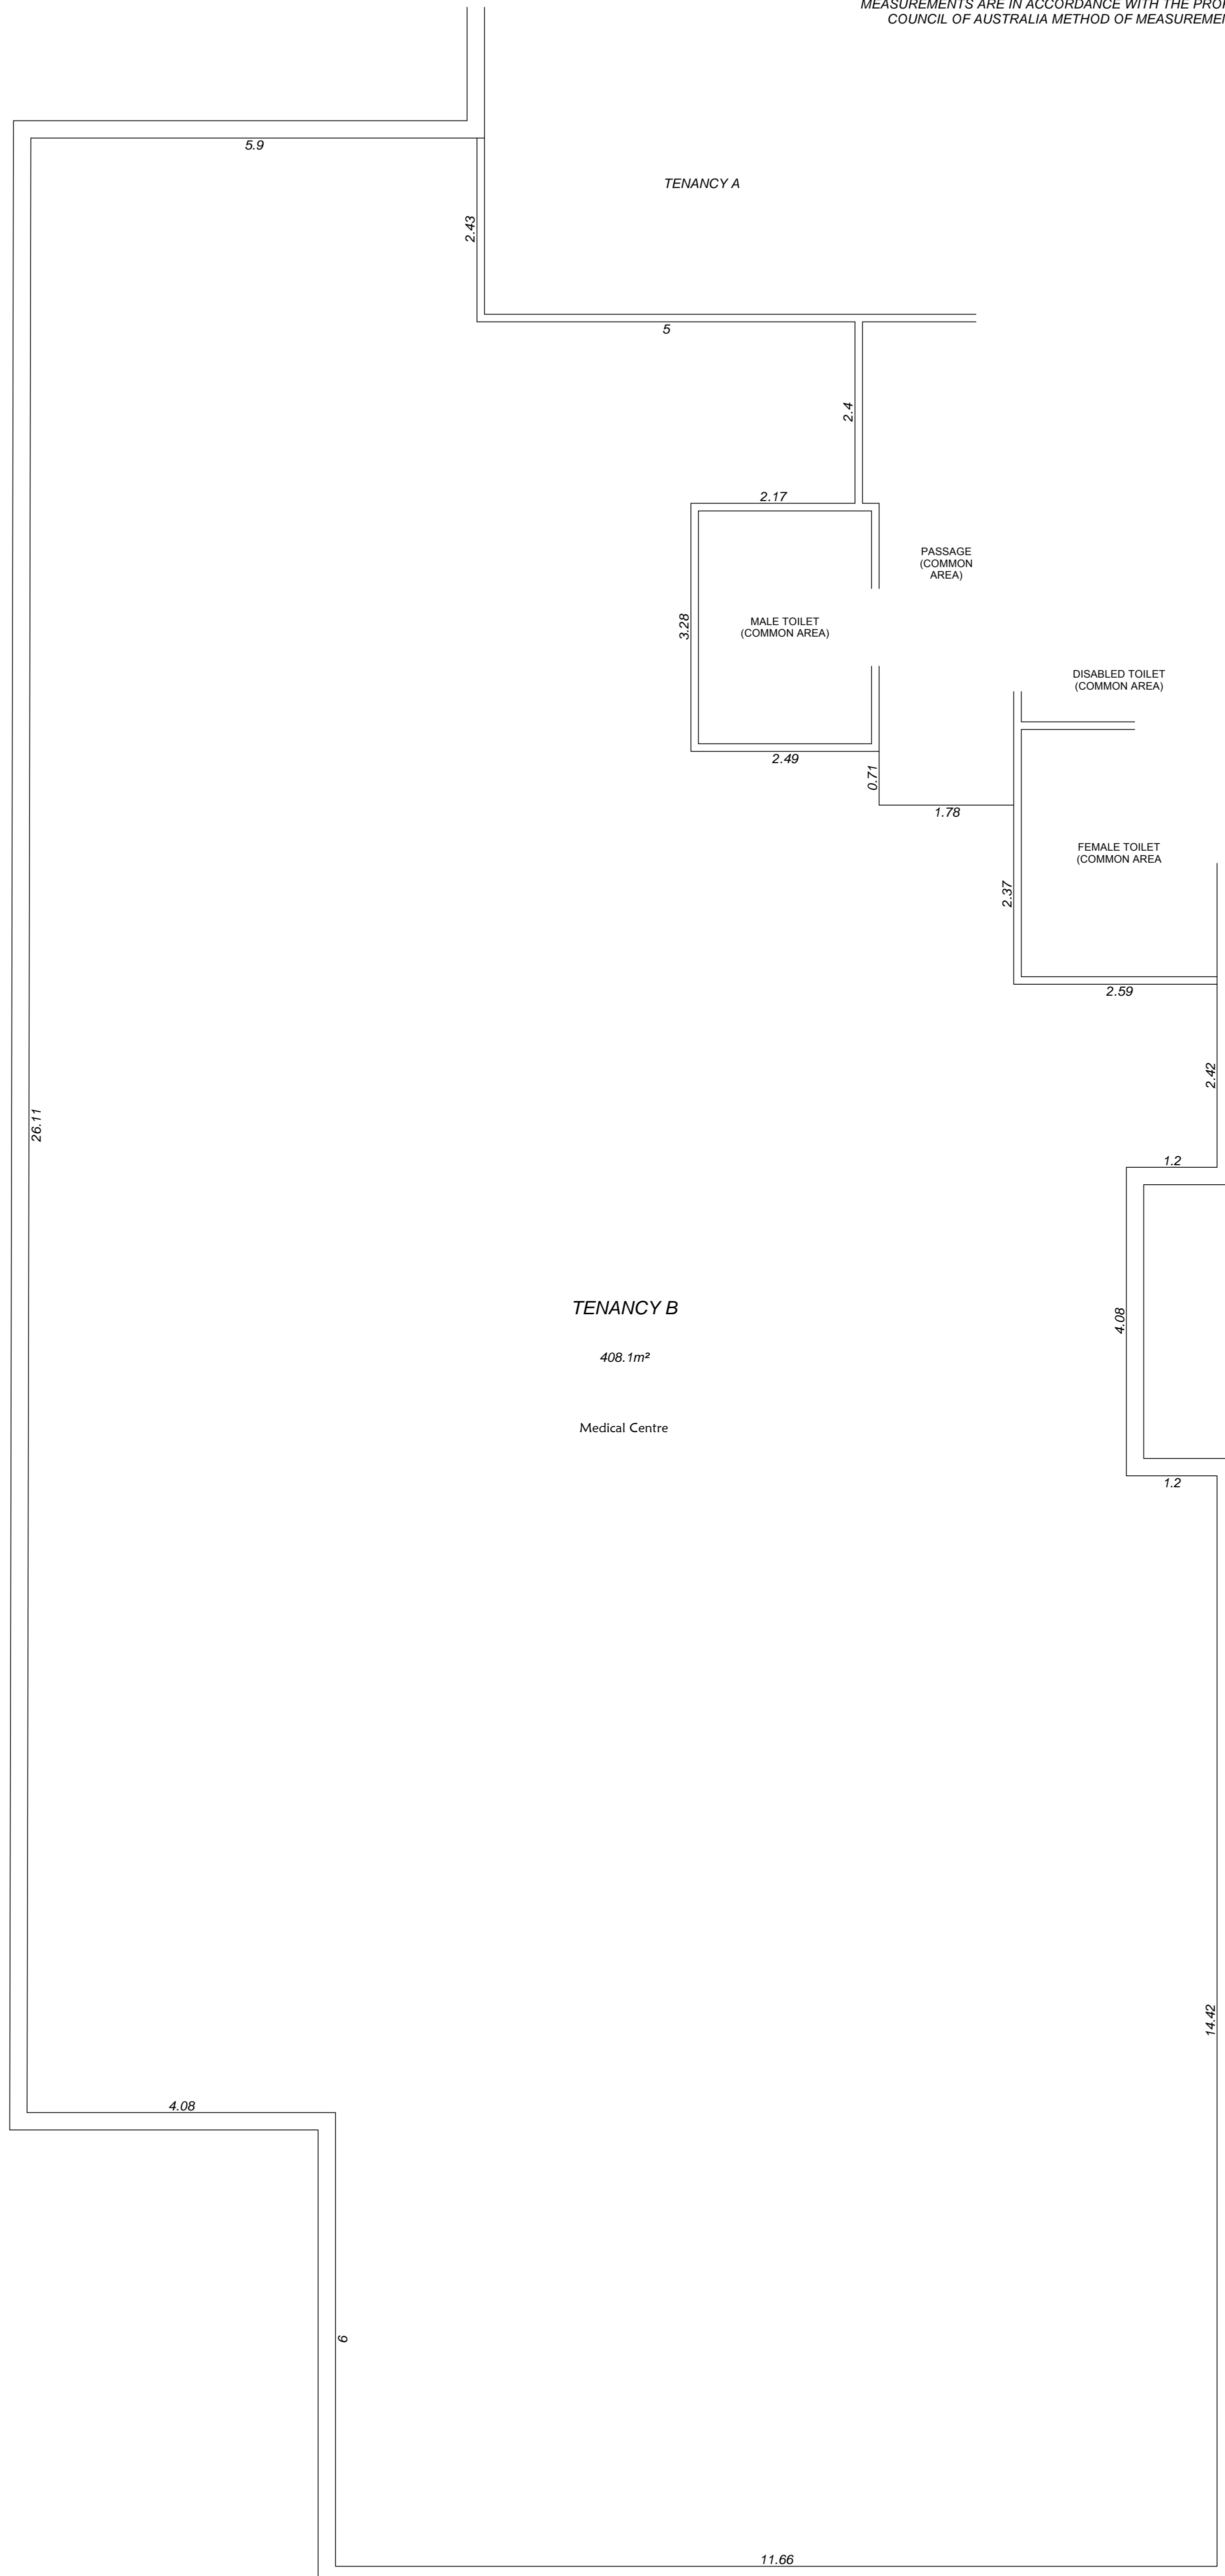

Innovators in Surveying Since 1952
 Licensed Surveyors, Project Managers & Engineering Surveyors
 A.C.N. 008 938 903 ABN 59 166 330 334
 Unit 6, 18 Casuarina Drive, Bunbury
 PO Box 1719 BUNBURY WA 6231
 Phone: (08) 9721 4000 Fax: (08) 9721 2720
 eMail: info@thompsonsveying.com.au

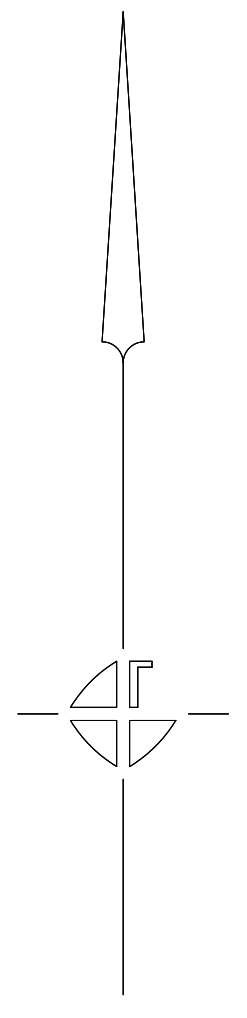

COPYRIGHT
 This drawing is the property of THOMPSON SURVEYING CONSULTANTS and shall not be copied or reproduced in whole or in part, for any other purpose than was originally intended unless written consent is given by THOMPSON SURVEYING CONSULTANTS.

File No.	15324	Date:	23/Sep./2013	CLIENT:	VUKELIC PROPERTY GROUP
Scale (@A1)	Vert:	N/A	Checked	PROJECT:	TENANCY B. AUSTRALIND SHOPPING CENTRE. OLD COAST ROAD, AUSTRALIND
	Hor:	1 : 50	<i>JT</i>	TITLE:	TENANCY SURVEY
Computer Reference	15324TEN	Revision-	0	DATUM	VERT: N/A
Drg No. DWG15324TEN-B Pb Sheet 1 of 1				HOR:	N/A